


PROTEC SQUARE

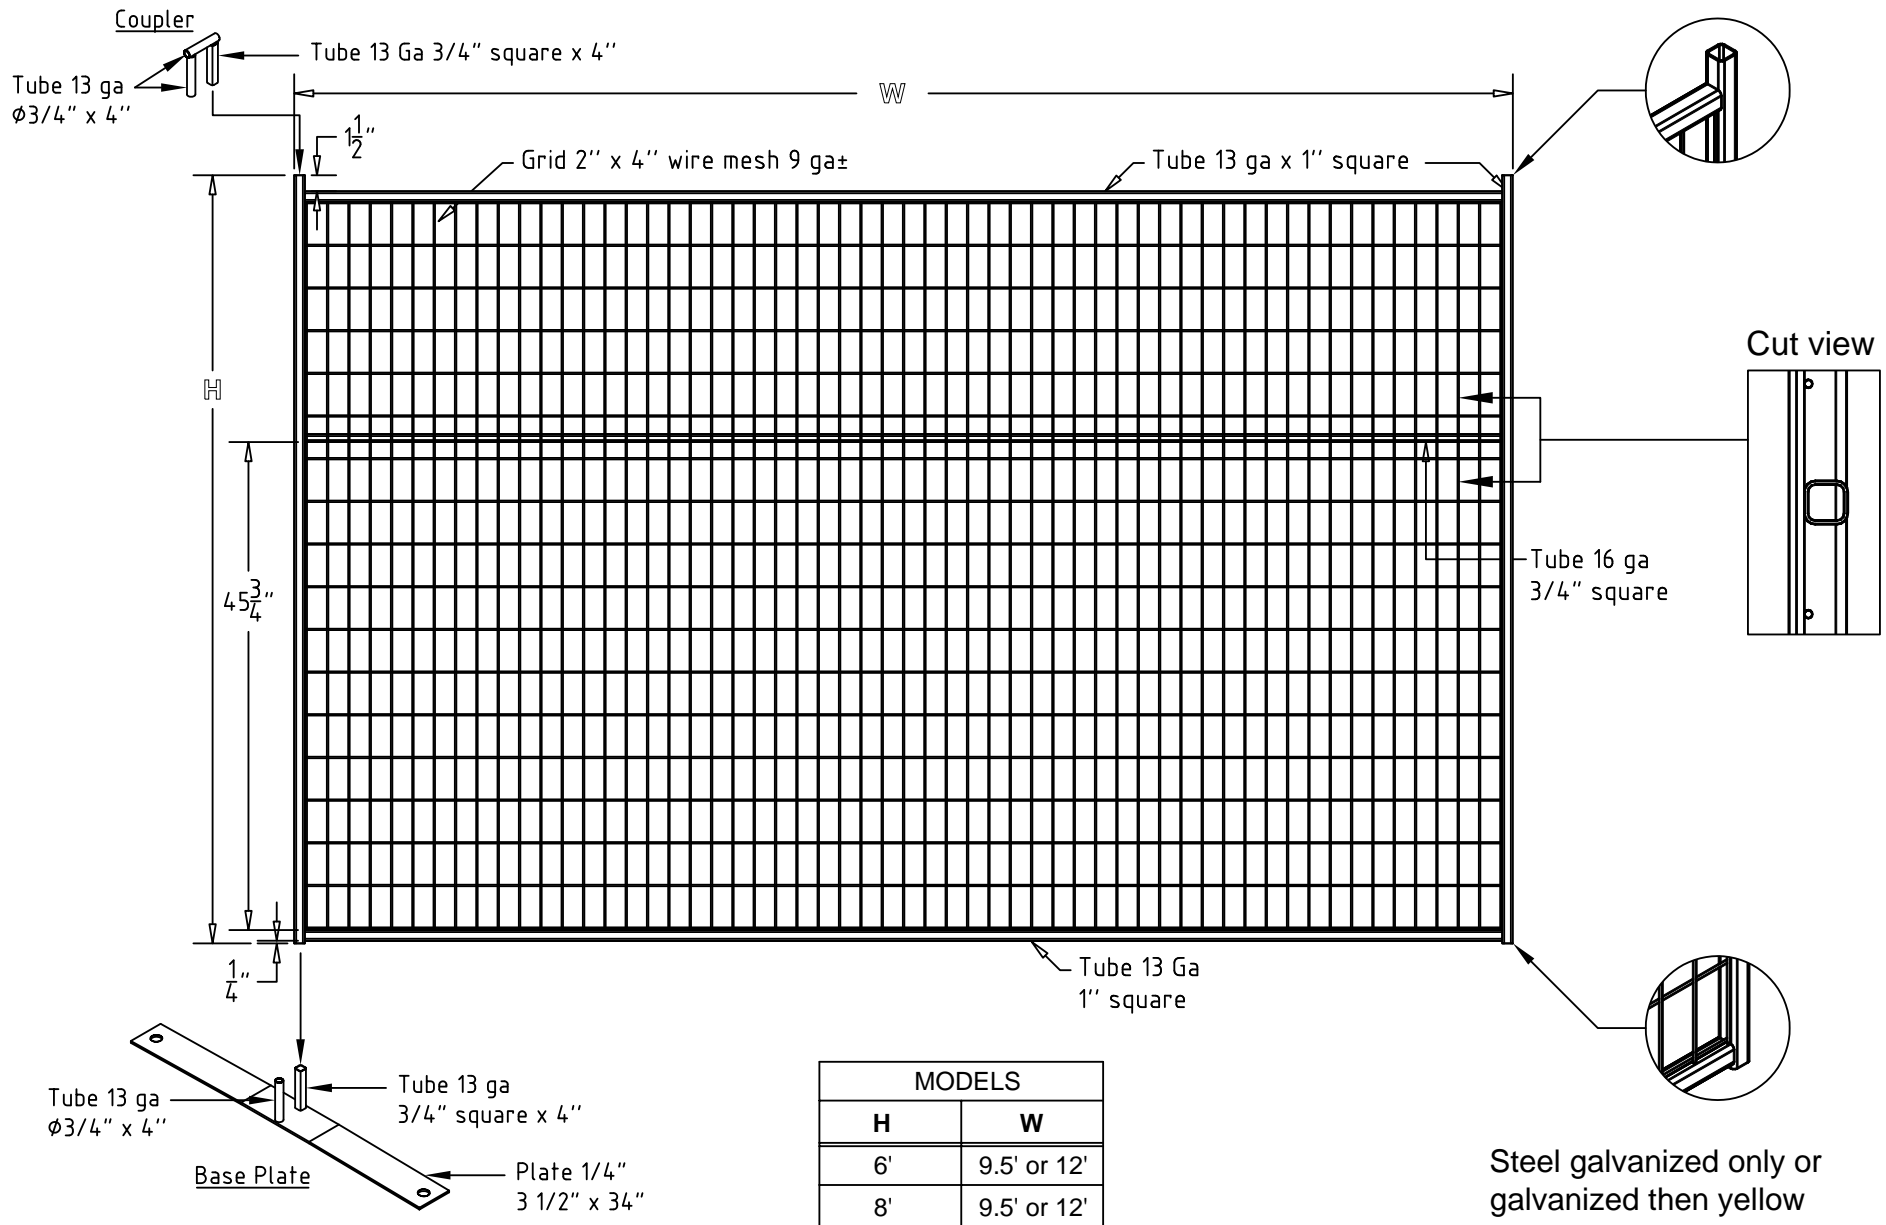

MODELS	
H	W
6'	9.5' or 12'
8'	9.5' or 12'

Note: All wires are galvanized and welded at intersections

4-04 A
MARCH 2007

Tel: 450-686-9600
800-836-6342
Fax: 450-681-5318
www.omegafence.com

